


**Annexure-III**  
**Site Inspection Report for construction of CT/PT**

Date: 27/01/25

SL-15

ULB Name	English Bazar.	
Ward No	11	
Name of the proposed site	Kalit Mohan shyam Mohini H.S. School,	
Address	Ward-11, EBM.	
Category CT/PT	CT.	
Necessary Land Details	Whether the Land is belongs to the ULB/Other (If Other please specify)	School,
	Dag No., Khatian No., J.L. No. & other plot information.	Dag No - L.R - 330
	No objection Certificate received from the concerned authority	yes.
Nearest location of CT/PT (approx distance in meter)		
Proposed no of Toilet seats	Male	
	Female	
Proposed no of Urinal seats	Male	
	Female	
To be constructed as Aspirational Toilet or Normal Toilet (only)	Aspirational/Normal	
Area required for Public Toilets	4 to 5 sq. meters per 10 toilet seats: Min. 1.5 m x 1.2 m	Castel
Area requirement details in sq mm for Community Toilets	Toilet Cubical (Optimum=900x1200, Minimum=750x900)	
	Urinal (Minimum=500x600)	
Space identified for installation of Soakpit and Soak Well	NO	
Availability of surface water/piped water supply (in details)		
Operation and Maintenance plan in detail		
Remarks if any:	Insufficient space,	
Representative assigned from Hill Inspiration for the site inspection	Name & Designation	Abhik Majumdar, Eng,
	Contact No	9551301709.
	Signature with Seal	<i>Abhik Majumdar</i> Engineer (Civil) Hill INSPIRATION
Representative assigned from the ULB for the site inspection	Name & Designation	Pranab Rabidas, S.A.E-C, E.B.M, Malda.
	Contact No	8926251792
	Signature with Seal	<i>Pranab Rabidas</i> S.A.E (C)

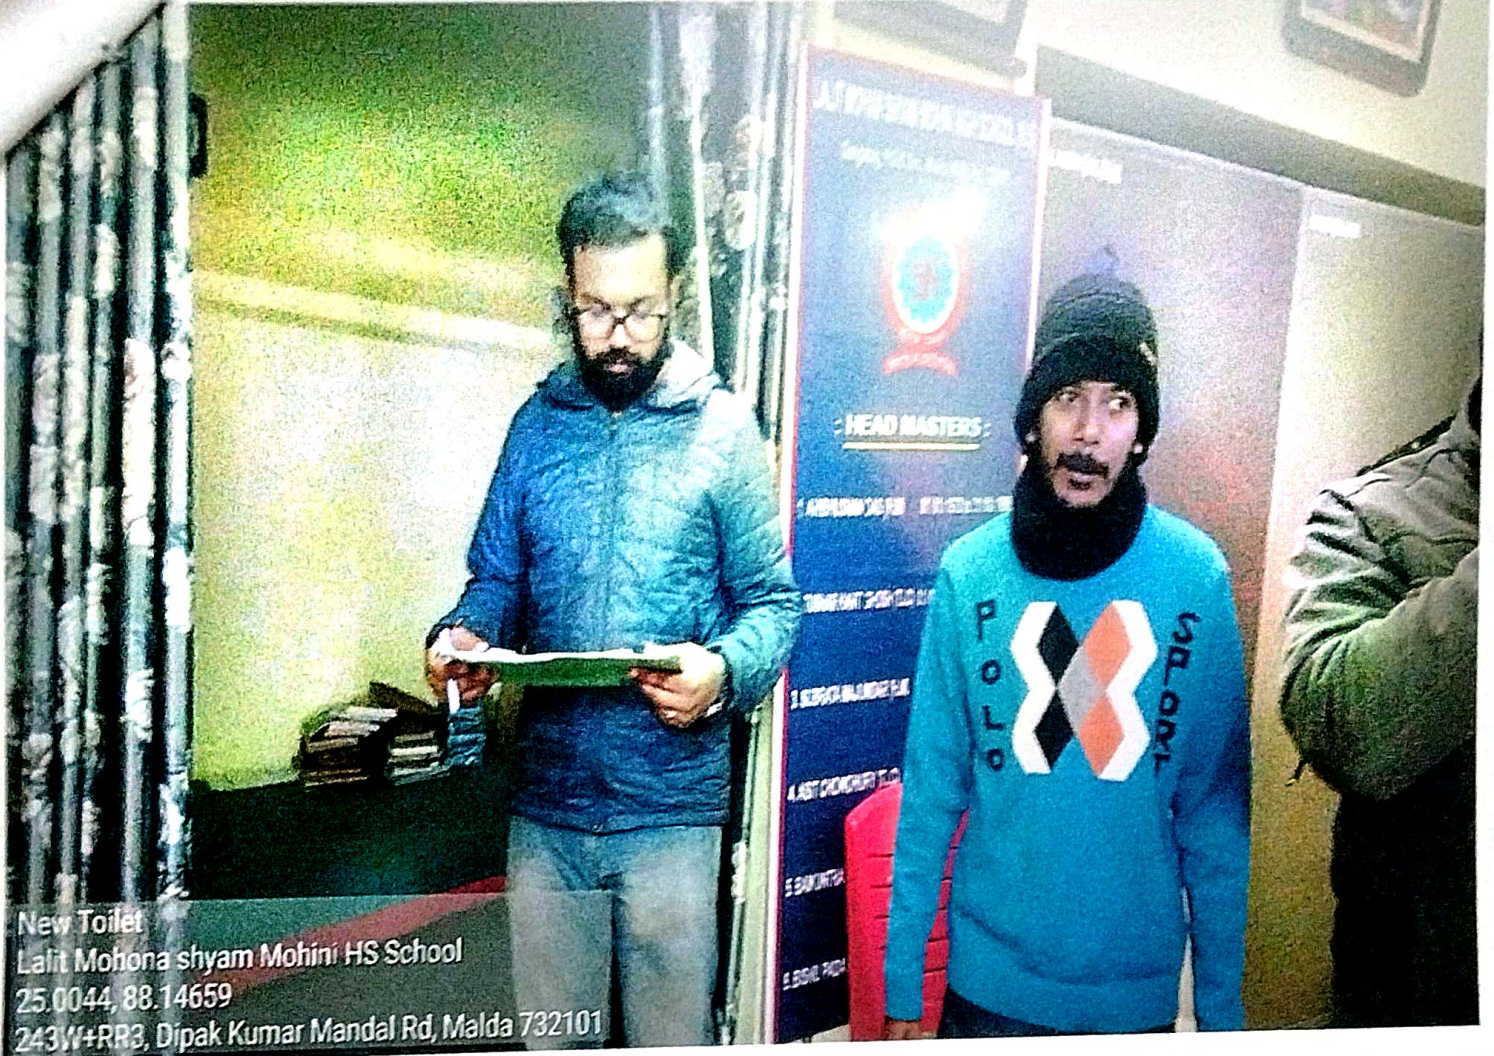

New Toilet  
Lalit Mohona shyam Mohini HS School  
25.0044, 88.14659  
243W+RR3, Dipak Kumar Mandal Rd, Malda 732101