

Annexure-III


Site Inspection Report for construction of CT/PT

Date: 29.01.23

SC-10



ULB Name	English Bazar Municipality	
Ward No	08	
Name of the proposed site	Mokdompur Aided Poy. School	
Address	English Bazar ward-08	
Category CT/PT	School PT	
Necessary Land Details	Whether the Land belongs to the ULB/Other (If Other please specify)	School
	Dag No., Khatian No., J.L. No. & other plot information.	SL No-68 Mouza-Mokdompur Plot No- LR-845
	No objection Certificate received from the concerned authority	Yes
Nearest location of CT/PT (approx distance in meter)	N/A	
Proposed no of Toilet seats	Male	1
	Female	1
Proposed no of Urinal seats	Male	2
	Female	1
To be constructed as Aspirational Toilet or Normal Toilet (only)	Aspirational/Normal	Normal
Area required for Public Toilets	4 to 5 sq. meters per 10 toilet seats: Min. 1.5 m x 1.2 m	22.5 Sqm (Model-F)
Area requirement details in sq mm for Community Toilets	Toilet Cubical (Optimum=900x1200, Minimum=750x900)	
	Urinal (Minimum=500x600)	
Space identified for installation of Soakpit and Soak Well	Yes	
Availability of surface water/piped water supply (in details)	Piped water	
Operation and Maintenance plan in detail	School	
Remarks if any:		
Representative assigned from Hilli Inspiration for the site inspection	Name & Designation	ABHIK MAJUMDAR (Emy.)
	Contact No	9851301709 Checked & Verified
	Signature with Seal	<i>Abhik Majumdar</i> Engineer (Civil) Hilli INSPIRATION
Representative assigned from the ULB for the site inspection	Name & Designation	Pranab Rabi Das, S.A.E.(C) E.B.M
	Contact No	8926251792
	Signature with Seal	<i>Pranab R. Das</i> S.A.E.(C)

English Bazar Municipality
MALDA

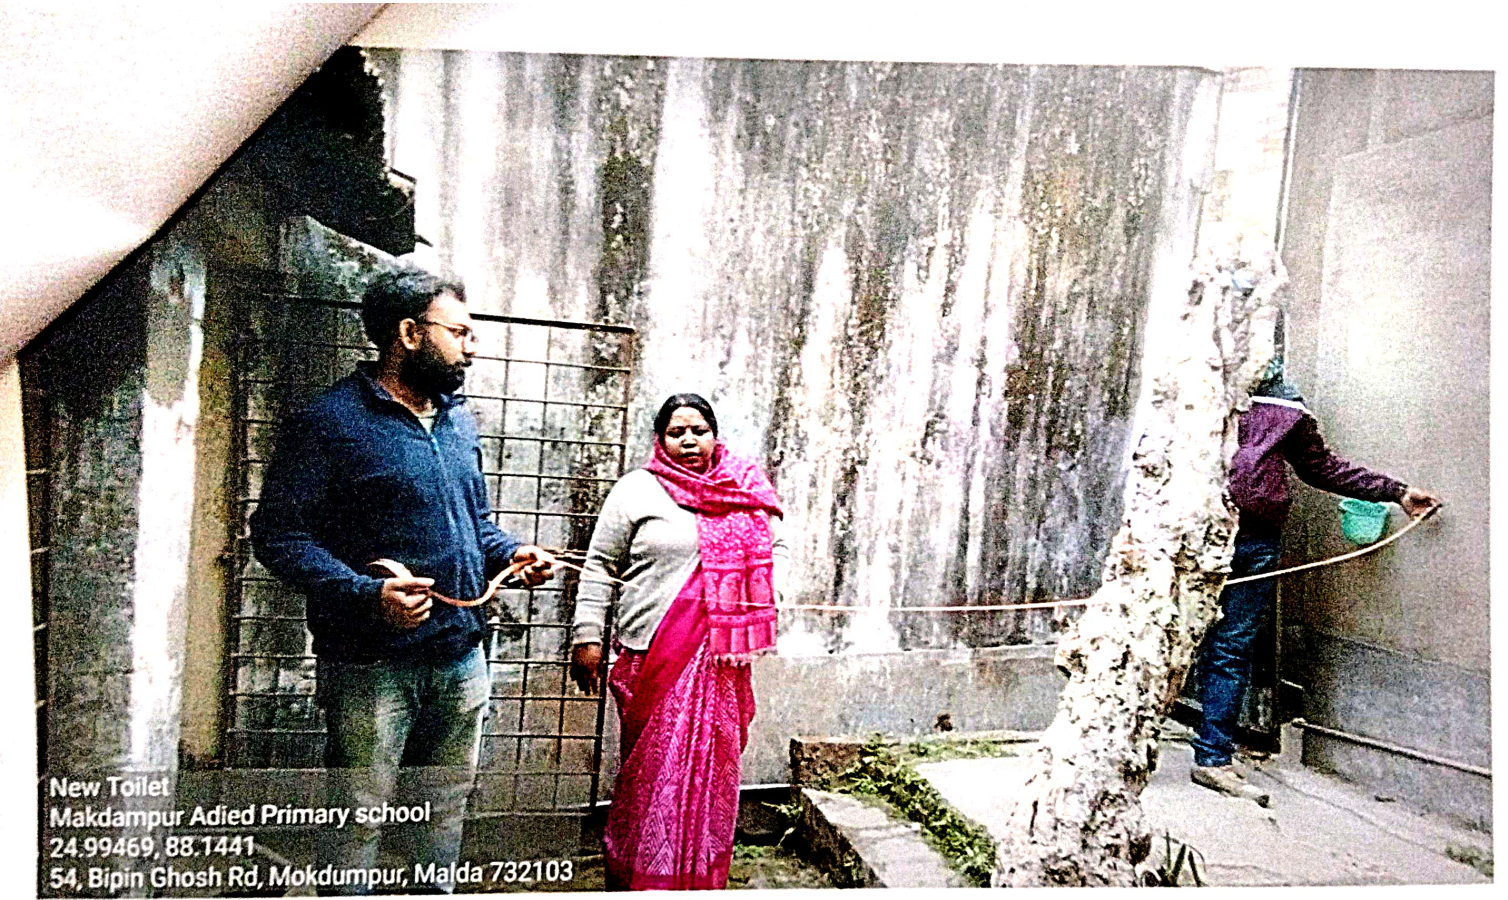


New Toilet
Makdampur Adied Primary school
24.99469, 88.1441
54, Bipin Ghosh Rd, Mokdumpur, Malda 732103



MODEL DRAWING FOR CONSTRUCTION OF C. T./P.T.
TOILET SEATS 2 NOS URINAL 3 NOS
MODEL NO. - F

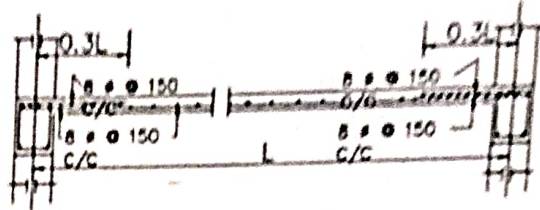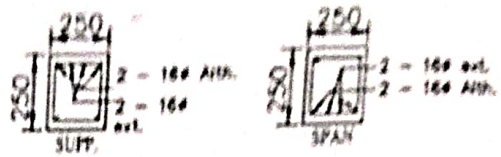


Details Of R.C.C Roof Slab & Beam
(SCALE - 1 : 25)

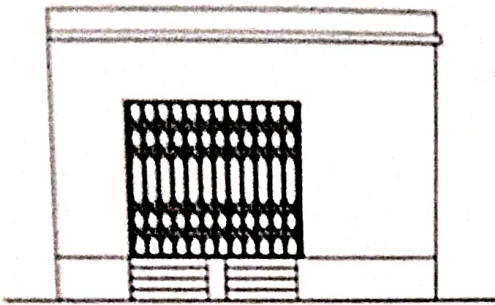

FRONT ELEVATION

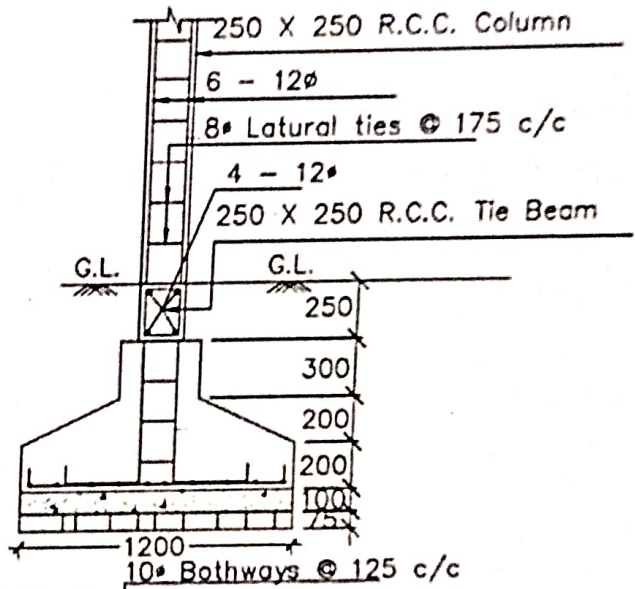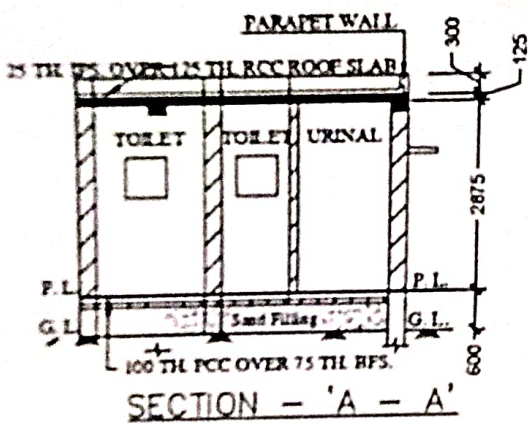

DETAILS OF R. C. C COLUMN
(SCALE - 1 : 25)

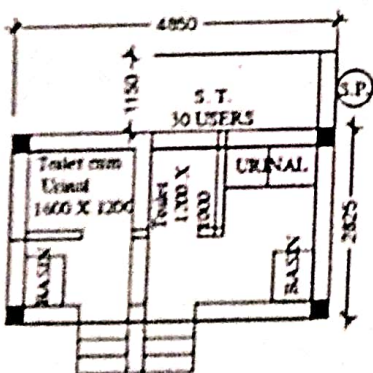

Pranab R. Das
S. A. E. (C)
English Bazar Municipality
MALDA



Dise code:-19061600806

MOKDUMPUR AIDED P.R.Y. SCHOOL

Mokdumpur, Malda - 732103

Circle - EB Urban

Date, 22.11.2024

To
The Chairman,
English Bazar Municipality
Malda.

Through, The Councillor,
Ward No. 8, English Bazar Municipality,
Respected Sir, Sub: Prayer for a Toilet in School

Our school, Mokdumpur Aided P.R.Y. School situated in ward No. 8 under your Municipality. There is no such Toilet in good condition in our school. Toilet is very essential for our students and staff. Land schedule:- J.L. NO-68, PLOT NO- L.R-845, R.S-190, MOURA-MOKDUMPUR.

Therefore, I request you to grant my prayer for toilet and oblige me.

Thanking you. Yours faithfully

Soma Das (Tutor)

22.11.24

Mokdumpur Aided P.R.Y. School
Mokdumpur, Malda