


Site Inspection Report for construction of CT/PT

Date :


SL-74

ULB Name	English Bazar	
Ward No	26	
Name of the proposed site	Opposite of railway station exit gate	
Address	Ward-26, EBM	
Category CT/PT	PT	
Necessary Land Details	Whether the Land is belongs to the ULB/Other (If Other please specify)	W. Z. AREA PARISHAD ULB
	Dag No., Khatian No., J.L. No. & other plot information.	SL-72 mouza-Shalshaja Plot - LR 325 1-17-150/1
	No objection Certificate received from the concerned authority	Yes
Nearest location of CT/PT (approx distance in meter)	50m	
Proposed no of Toilet seats	Male	1
	Female	1
Proposed no of Urinal seats	Male	2
	Female	1
To be constructed as Aspirational Toilet or Normal Toilet (only)	Aspirational/Normal	Normal
Area required for Public Toilets	4 to 5 sq. meters per 10 toilet seats: Min. 1.5 m x 1.2 m	22.5 sqm (Model-F)
Area requirement details in sq mm for Community Toilets	Toilet Cubical (Optimum=900x1200, Minimum=750x900)	
	Urinal (Minimum=500x600)	
Space identified for installation of Soakpit and Soak Well	Yes	
Availability of surface water/piped water supply (in details)	Piped water	
Operation and Maintenance plan in detail	ULB	
Remarks if any:	Demolish shop	
Representative assigned from Hijli Inspiration for the site inspection	Name & Designation	ABHIK MAJUMDAR (Eng)
	Contact No	985130A09 <small>Checked & Verified</small>
	Signature with Seal	<i>Abhik Majumdar</i> <small>Engineer (Civil) Hijli INSPIRATION</small>
Representative assigned from the ULB for the site inspection	Name & Designation	Pranab Babidas, S.A.E.(C), E.B.M
	Contact No	8926251792
	Signature with Seal	<i>Pranab Babidas</i> S.A.E.(C)


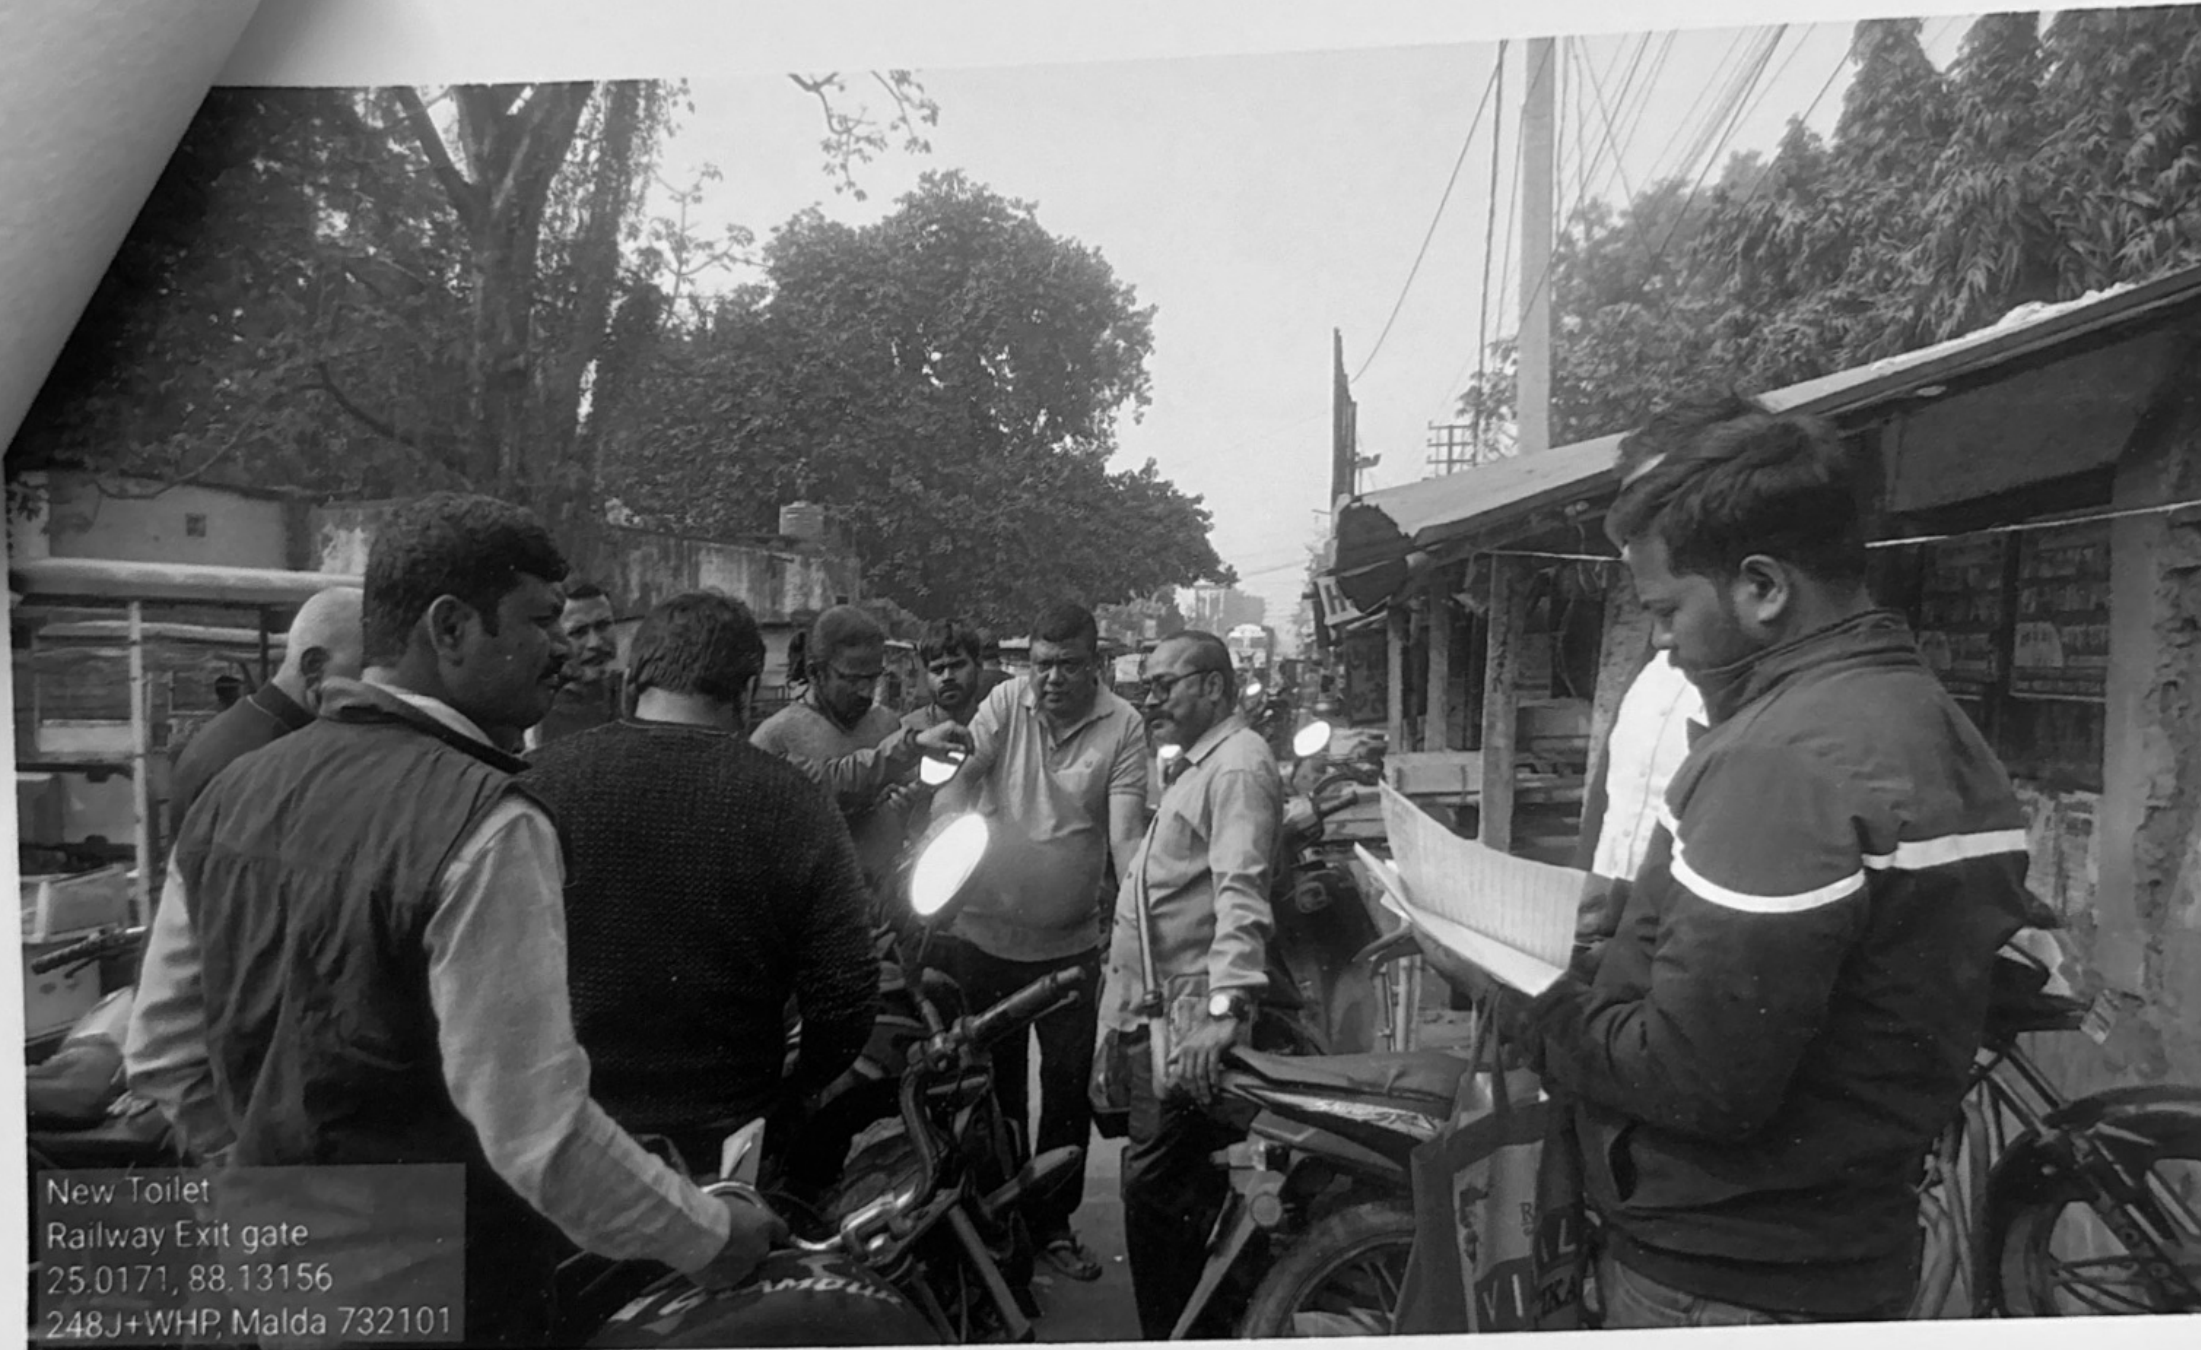


New Toilet
Railway Exit gate
25.0171, 88.13156
248J+WHP, Malda 732101


MODLE DRAWING FOR CONSTRUCTION OF C. T./P.T.
 TOILET SEATS 2 NOS URINAL 3 NOS
 MODLE NO.- F

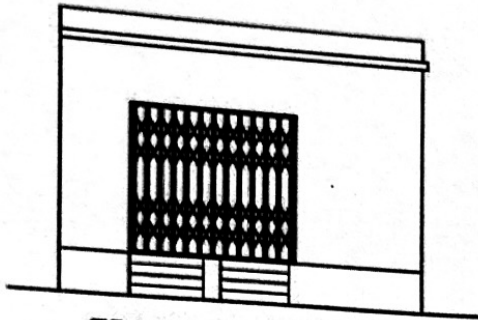



FRONT ELEVATION

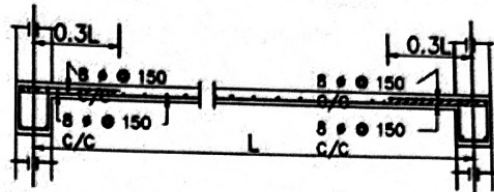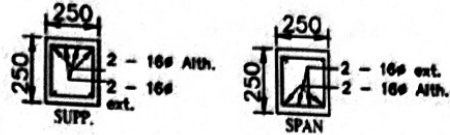


Details Of R.C.C Roof Slab & Beam
 (SCALE - 1 : 25)

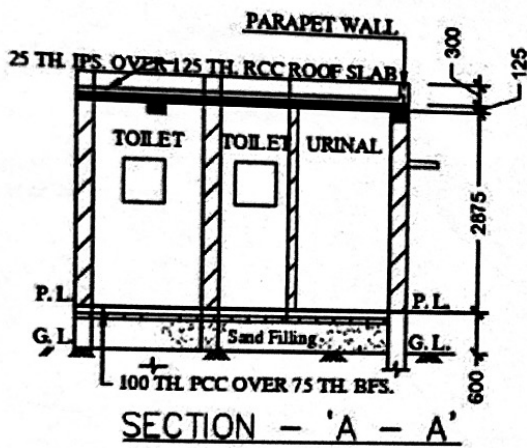

SECTION - 'A - A'

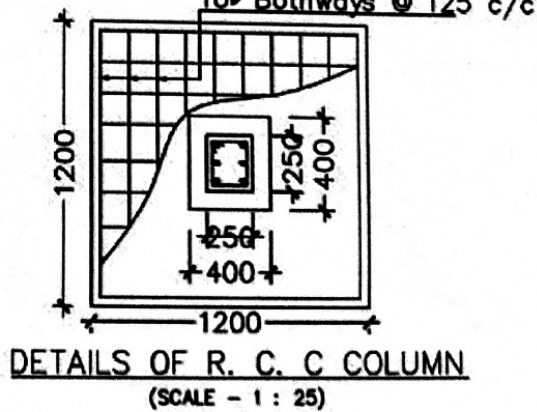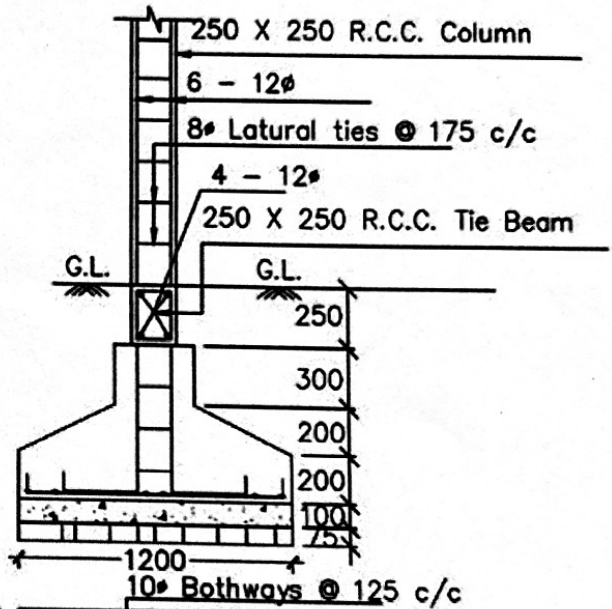

DETAILS OF R. C. C COLUMN
 (SCALE - 1 : 25)

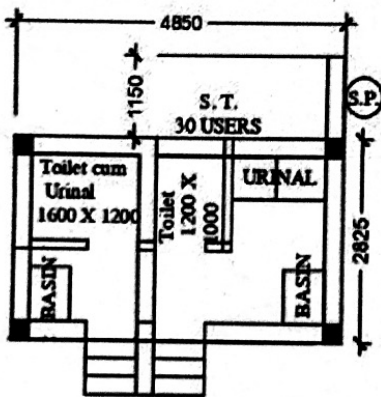

Pravab R. Das
 S. A. E. (C)
 English Bazar Municipality
 MALDA



OFFICE OF THE MUNICIPAL COUNCILLORS

ENGLISHBAZAR MUNICIPALITY, MALDA.

Netaji Subhas Road, Malda. Pin-732101

E-mail : englishbazarmunicipality@gmail.com[]Website : www.englishbazarmunicipality.com[]Office : (EPABX) : 03512-252029 Fax : 03512-25339

Memo No. 4235/14.2/24.25

Date 05.02.2025

To whom may concern

This is to state that, the undersigned has no objection if Public Toilet (PT) are constructed at the under Described land of the Municipality.

Sl no	Ward No	Name of the Toilet and Address	Land Details
1	3	Near B.T Hostel	J.L No-91, Mouza- Abhirampur; Plot No-L.R 1180
2	1	Madhabnagar Near Sampa Sishu Uddyan	J.L No-92, Mouza- Maheshpur; Plot No-L.R 588, K. H No-589
3	1	Infront of Urban Health & Wellness Centre (UH&WC)	J.L No-92, Mouza- Maheshpur; Plot No-L.R 587, K. H No-589
4	2	Near Municipal New vehicle office, greenpark	J.L No-91, Mouza- Abhirampur; Plot No-L.R 1638, K.H No-02
5	8	Beside Malda Nurshing Home road	J.L No-68, Mouza- Mokdampur; Plot No-L.R 1809, K.H No-12
6	1	Near Bandh road Swad resturant	J.L No-68, Mouza- Mokdampur; Plot No-L.R 3086, K.H No-04
7	3	arabinda park, Malanchapally	J.L No-69, Mouza- Pirojpur; Plot No-L.R 9635
8	5	Near Hanta kalimore	J.L No-69, Mouza- Pirojpur; Plot No-L.R 9708; K.H No-3947
9	6	1 no.Govt. Colony GSFP School near Womens College	J.L No-69, Mouza- Pirojpur; Plot No-L.R 5490
10	8	near NUHM Building	J.L No-68, Mouza- Mokdampur; Plot No-L.R 974, K.H No-12
11	9	Near old Dharma Sala	J.L No-67, Mouza- Englishbazar; Plot No-R.S 615, 616, K.H NO-03
12	11	B.S road (old Pump House)	J.L No-65, Mouza- Purapara; Plot No-L.R 1105 K.H No- 527, 6386
13	12	near Jora tank	J.L No-65, Mouza- Purapara; Plot No-R.S 3099 K.H No-6544,6545,6546
14	14	banshbari Ghani Math	J.L No-64, Mouza- Kutubpur Fulbari; Plot No-L.R-63, K.H No-1513,1521,5361
15	26	opposite of railway station exit gate	J.L No-72, Mouza- Jhaljhalia; Plot No-L.R-325, K.H NO-150/1
16	29	Krishnapally Tulsimore (at Library field)	J.L No-69, Mouza- Pirojpur; Plot No-L.R 10166, K.H No- 2249
17	08	D.S.A Maidan beside swimming pool	J.L No-67, Mouza- Englishbazar; Plot No-R.S 1624
18	08	near Old Vehicle Office brindabani moidan	J.L No-67, Mouza- Englishbazar; Plot No-R.S 1519
19	19	near Matri Sadan	J.L No-64, Mouza- Kutubpur Fulbari; K.H No- 3176, Plot No-L.R-828
20	23	at Kanirmore road	J.L No-63, Mouza- Serpur Makimpur; Plot No-L.R 2008
21	26	at Kaltapara	J.L No-62, Mouza- Kaltapara; K.H No-438, Plot No-L R-73

[Signature]

no	Ward No	Name of the Toilet and Address	Land Details
22	21	Gayeshpur Truck Stand	J.L No-62, Mouza- Kaltapara; Plot No-L.R-77
23	28	Near Rathbari more, Taxi Stand	J.L No-66, Mouza- Maheshmati; Plot No-L.R-1123, R.S-71, R.S-30
24	21	Near Sukantapally health center	J.L No-60, Mouza- Hosen bazar; Plot No-L.R-128



Chairman
Englishbazar Municipality, Malda
Chairman
English Bazar Municipality
MALDA

Memo No......

Date

Copy forwarded for information and necessary action to :-

1. Executive Officer, Englishbazar Municipality, Malda.
2. Finance Officer, Englishbazar Municipality, Malda.
3. Councillor ward no - 03, Englishbazar Municipality, Malda.
4. Urban Planner, Englishbazar Municipality, Malda.
5. Pranab Rabidas, SAE-C, Englishbazar Municipality, Malda.
6. Guard File, Englishbazar Municipality, Malda.



Chairman
Englishbazar Municipality, Malda.
Chairman
English Bazar Municipality
MALDA