



MURSHIDABAD MUNICIPALITY  
CONSTRUCTION SITE FIRST VISIT REPORT

First Visit : PROP-00375 - BURNING GHAT

Location Details

Name of the Location	Latitude & Longitude	Ward	Area	Area Unit
BURNING GHAT	22.5797307 88.41357	2	3.60	Sq/Meter

Project Details


Proposed Project Type	Toilet Seat (Male)	Toilet Seat (Female)	Urinal Seat (Male)	Urinal Seat (Female)
PT (Public Toilet Project)	1	1	2	1

Land Details

Classification	Plot No.	Jl No.	Dag No.	Khatlan No.	Mouza	Possession Details (Owned by)
Bastu	0	44	489	1094	LALBAGH	

Foundation upto Tie beam with reinforcement details

Visit Date	19/03/2026					
Earth Cutting (1200 x 1200 x 1000)	Column Nos.	Length (M)	Breath (M)	Height (M)	Status	Remarks
	10	1200	1200	1000	OK	OK

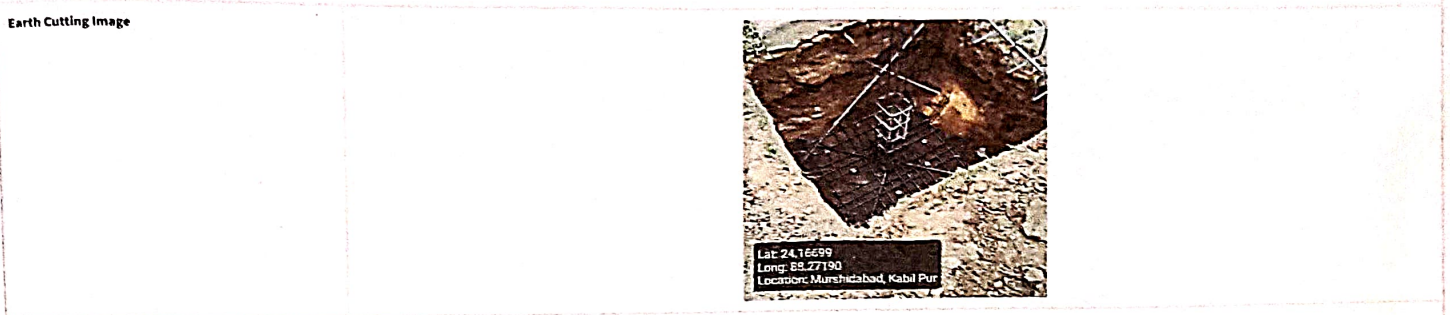


Re-inforcement


Footling (10 mm dia 10 nos both)	Rod Nos.	Diameter (M)	Status	Remarks
	10	10	OK	OK



Column (12 mm dia 6 nos)	Rod Nos.	Diameter (M)	Length (M)	Height (M)	Status	Remarks
	6	12	250	250	OK	OK

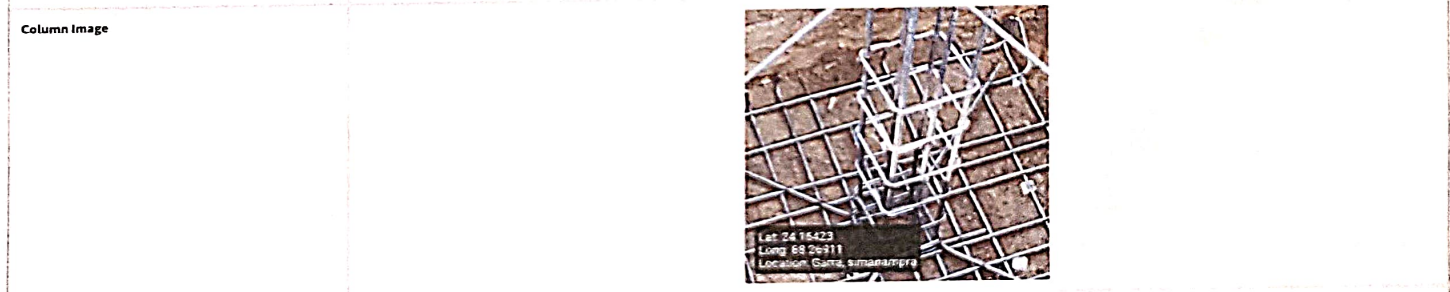

Tie beam (12 mm dia 4 nos)	Rod Nos.	Diameter (M)	Length (M)	Breath (M)	Status	Remarks
	4	12	250	250	OK	OK

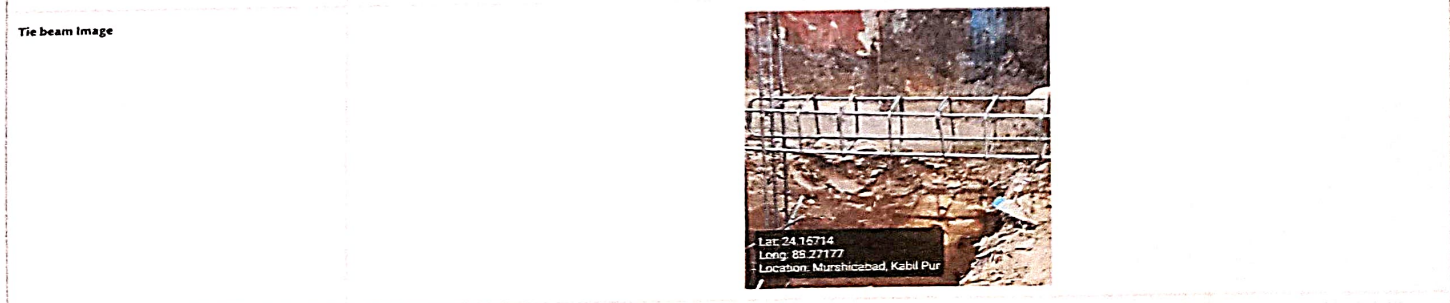

Binder for Column 8 mm dia 175 mm C/C	Status	Remarks
	OK	OK

Binder for Tie 8 mm dia 175 mm C/C	Status	Remarks
	OK	OK

Overall Remarks: The site is found to be satisfactory, with all parameters in accordance with the design. However, tie beam work remains incomplete and is currently under progress.

Overall Work Status - Images

Photo 1 - Angle 1



Photo 2 - Angle 2



QR Code Board Image



Signatures & Approval

Seal with signature of ULP Engineer  
Name: ARUNAVA SINGHA  
Contact no.: 9800677659

**S.A.E**  
Murshidabad Municipality

Checked & Verified  
  
Engineer (Civil)  
Hijli INSPIRATION

Signature of Engineer  
HILLI INSPIRATION  
Name: \_\_\_\_\_  
Contact no.: \_\_\_\_\_

Co-ordinator  
Hijli INSPIRATION

Signature of Co-Ordinator  
HILLI INSPIRATION